


Revisions	Date
UPDATED A WING FP FIELD VERIFIED	04-23-08
VARIOUS PROJECTS UPDATE	04-25-11
EP LAB ABATEMENT	01-28-13
MAIN LAB AND FRONT LOBBY	05-29-15

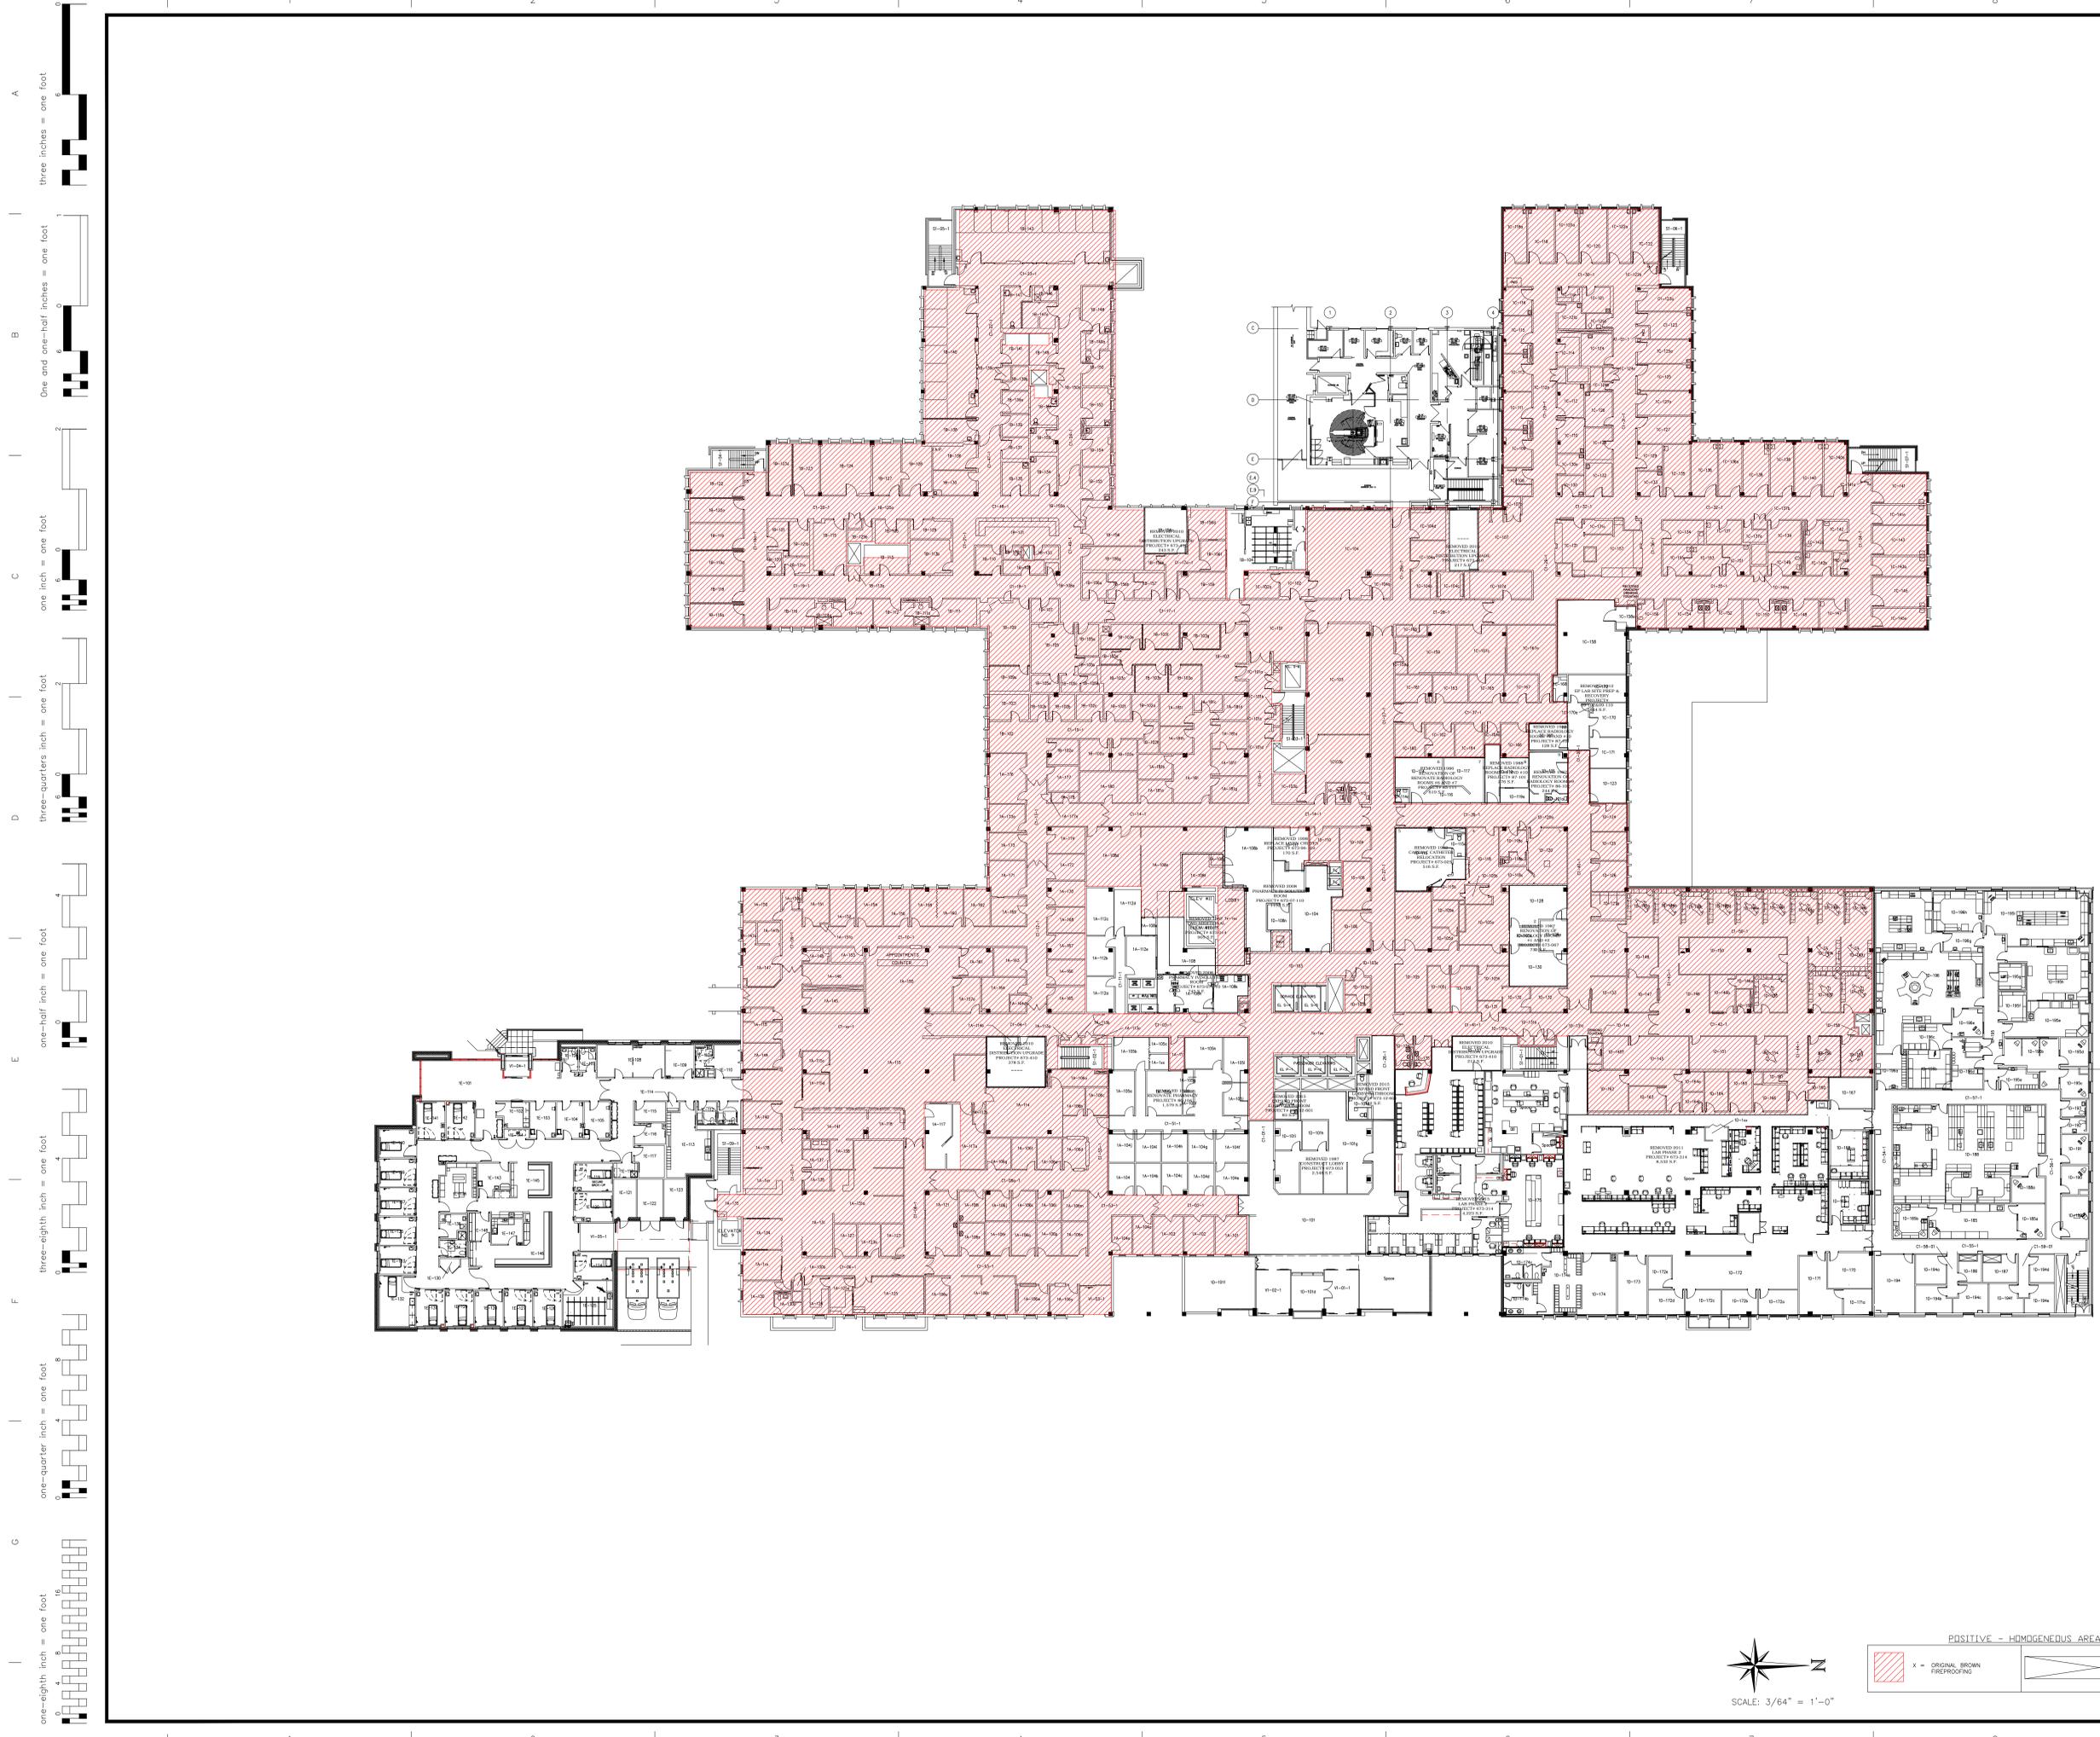

Drawing Title  
**FIRE PROOFING  
FIRST FLOOR**

Project Title  
**ASBESTOS**

Approved: Project Section Chief

Approved: Division Chief

Approved: Facility Director

Location  
JAMES A. HALEY VETERANS' HOSPITAL  
13000 BRUCE B. DOWNS BLVD.  
TAMPA, FLORIDA 33612

Drawn  
MWK

Date  
12/30/02

Checked

Project No.

Blgd #  
1

DRAWING NO.  
1HA121

File Number

Dwg. Of



SCALE: 3/64" = 1'-0"



three inches = one foot  
 one and one-half inches = one foot  
 one inch = one foot  
 three-quarters inch = one foot  
 one-half inch = one foot  
 three-eighths inch = one foot  
 one-quarter inch = one foot  
 one-eighth inch = one foot

Revisions	Date
UPDATED A WING FP FIELD VERIFIED	04-23-08
VARIOUS PROJECTS UPDATE	04-25-11
MAIN LOBBY RENOVATION ABATEMENT	02-20-13
MAIN LAB AND FRONT LOBBY	05-29-15

POSITIVE - HOMOGENEOUS AREAS	
A+ = 9x9 FT TAN W/BROWN STREAKS	C2 = 12x12 FT TAN W/ OLIVE & WHITE STREAKS
B = 12x12 FT TAN W/BROWN STREAKS	-O2 = 12x12 FT WHITE W/SMALL GREY/BROWN SPATTERS
K = 12x12 FT SOLID BLACK	P2 = 12x12 FT CREAM W/TAN BROWN & WHITE SPATTERS
U = LINOLEUM OFF WHITE W/ BROWN STREAKS	TRANSITE COUNTERTOP
O1 = BLACK MASTIC UNDER CARPET	TRANSITE LAB HOODS
X1 = 9x9 FT LIGHT BROWN WITH BROWN & WHITE STREAKS	BLACK SINK UNDERCOAT
B2 = 9x9 FT CREAM W/OLIVE STREAKS	TRANSITE SINK


POSITIVE - HOMOGENEOUS AREAS	
A = 9x9 FT TAN W/BROWN STREAKS	K1 = 12x12 FT LIGHT BROWN W/ DRK BROWN STREAKS
B = 12x12 FT TAN W/BROWN STREAKS	F2 = 9x9 FT BLACK W/WHITE STREAKS
J = MEDIUM GREY LINOLEUM W/TH RED, BLUE & BLACK DOTS	E2 = 12x12 FT GREY W/SHADES OF GREY STREAKS

POSITIVE - HOMOGENEOUS AREAS	
A = 9x9 FT TAN W/BROWN STREAKS	X1 = 9x9 FT LIGHT BROWN WITH BROWN & WHITE STREAKS
B = 12x12 FT TAN W/BROWN STREAKS	E2 = 12x12 FT GREY W/AVENGER ORANGE & GREEN SPATTERS
V1 = 12x12 FT TAN W/PEACH STREAKS	

POSITIVE - HOMOGENEOUS AREAS	
A = 9x9 FT TAN W/BROWN STREAKS	X1 = 9x9 FT LIGHT BROWN WITH BROWN & WHITE STREAKS
B = 12x12 FT TAN W/BROWN STREAKS	B2 = 9x9 FT CREAM W/OLIVE STREAKS
S = CREAM LINOLEUM W/SM BROWN PARRINCES	C2 = 12x12 FT TAN W/ OLIVE & WHITE STREAKS
K1 = 12x12 FT DRK BROWN	Z6 = 12x12 FT TEXTURED GREY
O1 = BLACK MASTIC UNDER CARPET	A7 = 12x12 FT TEXTURED CREAM



Drawing Title  
**HOMOGENEOUS AREAS  
 FIRST FLOOR**

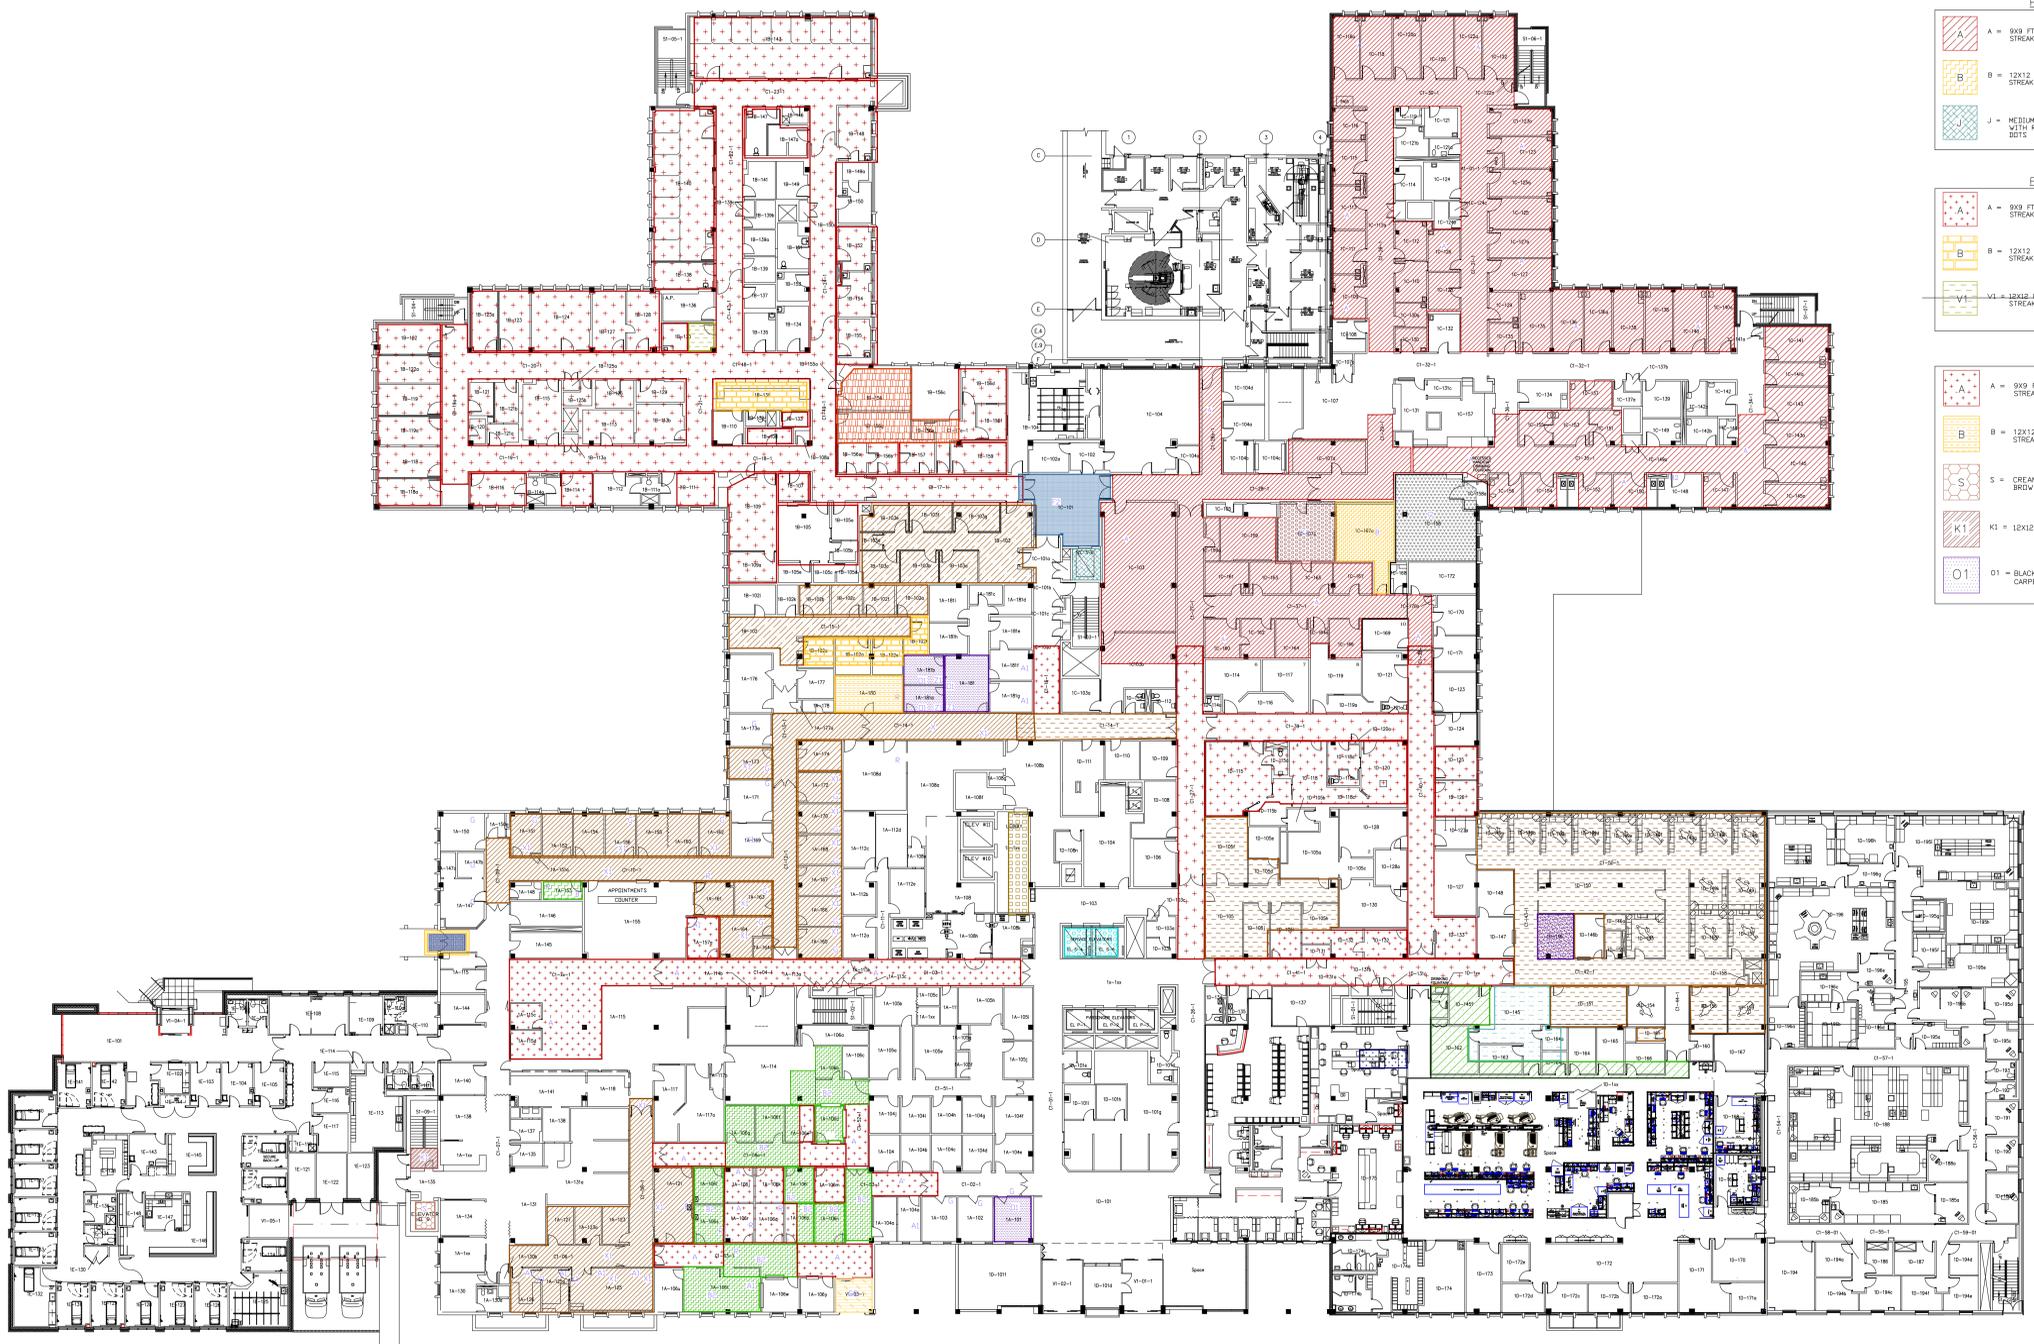Project Title  
**ASBESTOS**

Approved: Project Section Chief

Approved: Division Chief

Approved: Facility Director

Location  
 JAMES A. HALEY VETERANS' HOSPITAL  
 13000 BRUCE B. DOWNS BLVD.  
 TAMPA, FLORIDA 33612

Drawn  
 MWK

Date  
 12/30/02

Checked  
 Project No.

Blgd #  
 1

DRAWING NO.  
**1HA122**


File Number  
 Dwg. Of

Office of Facilities  
 Department of Veterans Affairs





Revisions	Date
VARIOUS PROJECTS UPDATE	04-25-11
MAIN LOBBY RENOVATION ABATEMENT	02-20-13

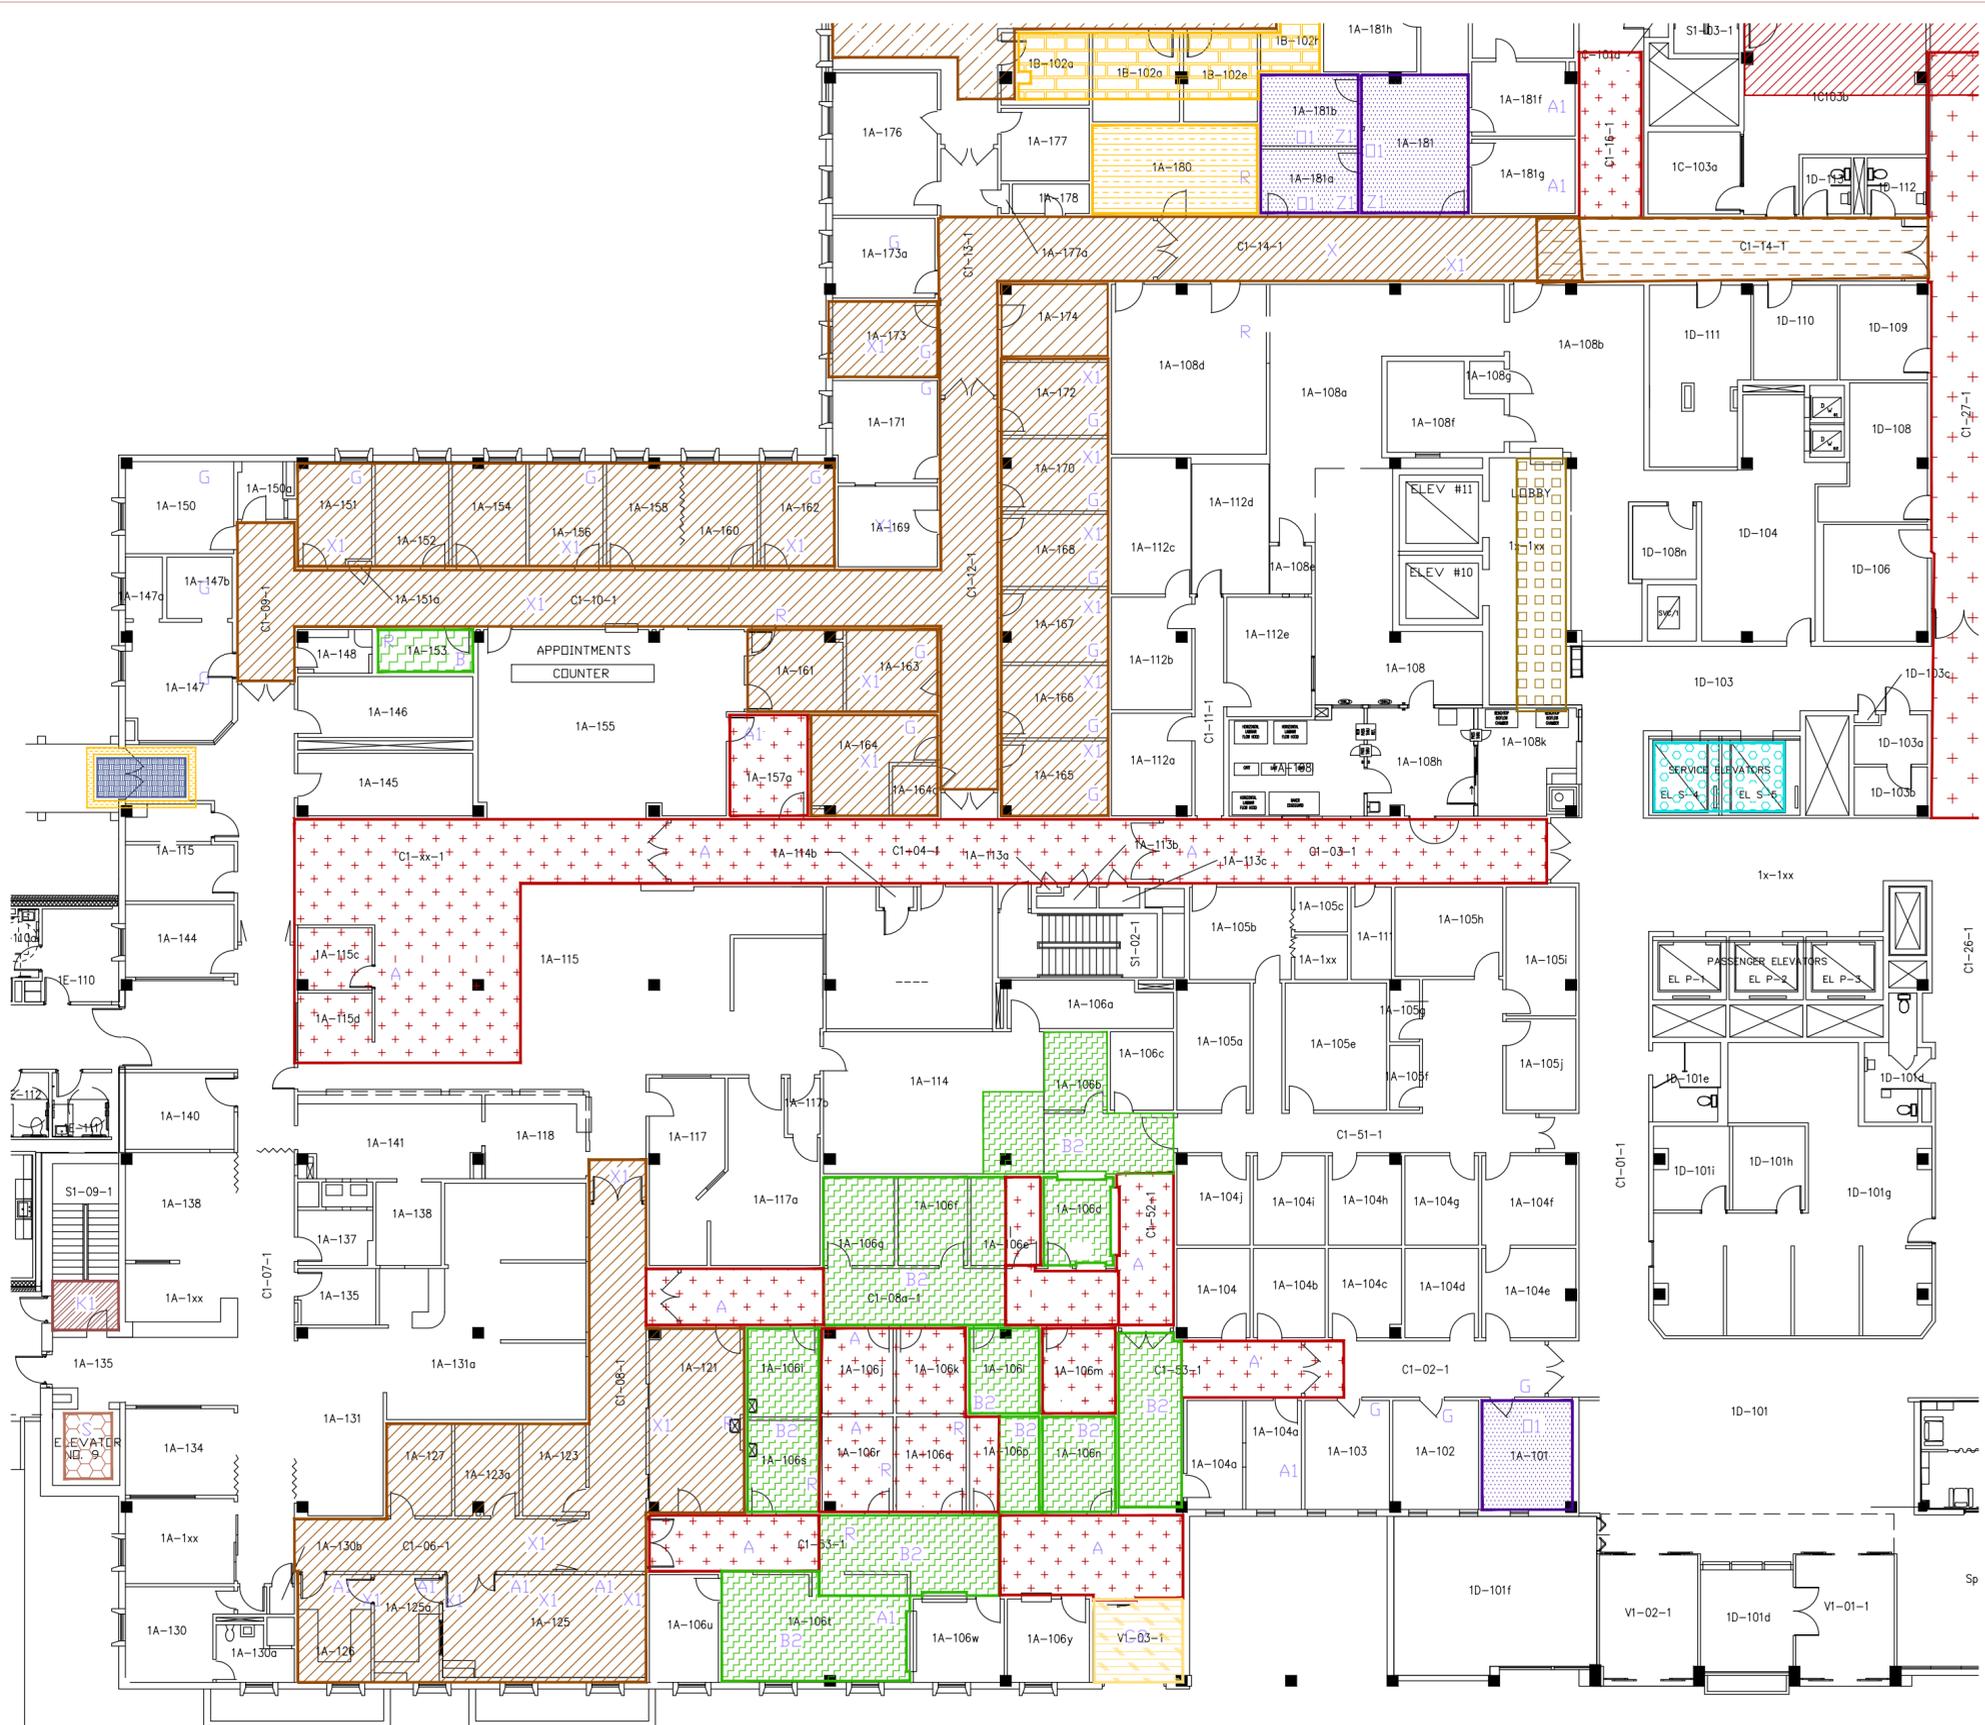

POSITIVE - HOMOGENEOUS AREAS	
	A = 9X9 FT TAN W/BROWN STREAKS
	B = 12X12 FT TAN W/BROWN STREAKS
	K = 12X12 FT SOLID BLACK
	U = LINOLEUM OFF WHITE W/ BROWN STREAKS
	O1 = BLACK MASTIC UNDER CARPET
	X1 = 9X9 FT LIGHT BROWN WITH BROWN & WHITE STREAKS
	B2 = 9X9 FT CREAM W/OLIVE STREAKS
	C2 = 12X12 FT TAN W/ OLIVE & WHITE STREAKS
	O2 = 12X12 FT WHITE W/SMALL GREY/BROWN SPATTERS
	P2 = 12X12 FT CREAM W/TAN BROWN & WHITE SPATTERS
	TRANSITE COUNTERTOP
	TRANSITE LAB HOODS
	BLACK SINK UNDERCOAT
	TRANSITE SINK

POSITIVE - HOMOGENEOUS AREAS	
	A = 9X9 FT TAN W/BROWN STREAKS
	B = 12X12 FT TAN W/BROWN STREAKS
	J = MEDIUM GREY LINOLEUM WITH RED, BLUE & BLACK DOTS
	K1 = 12X12 FT DRK BROWN
	F2 = 9X9 FT BLACK W/WHITE STREAKS
	I2 = 12X12 FT GREY W/SHADES OF GREY STREAKS

POSITIVE - HOMOGENEOUS AREAS	
	A = 9X9 FT TAN W/BROWN STREAKS
	B = 12X12 FT TAN W/BROWN STREAKS
	V1 = 12X12 FT TAN W/PEACH STREAKS
	X1 = 9X9 FT LIGHT BROWN WITH BROWN & WHITE STREAKS
	E2 = 12X12 FT GREY W/LAVENDER, ORANGE & GREEN SPATTERS

POSITIVE - HOMOGENEOUS AREAS	
	A = 9X9 FT TAN W/BROWN STREAKS
	B = 12X12 FT TAN W/BROWN STREAKS
	S = CREAM LINOLEUM W/SM BROWN MARKINGS
	K1 = 12X12 FT DRK BROWN
	O1 = BLACK MASTIC UNDER CARPET
	X1 = 9X9 FT LIGHT BROWN WITH BROWN & WHITE STREAKS
	B2 = 9X9 FT CREAM W/OLIVE STREAKS
	C2 = 12X12 FT TAN W/ OLIVE & WHITE STREAKS
	Z6 = 12X12 FT TEXTURED GREY
	A7 = 12X12 FT TEXTURED CREAM

Drawing Title  
**HOMOGENEOUS AREAS  
 FIRST FLOOR  
 WING A**

Project Title  
**ASBESTOS**

Approved: Project Section Chief  
 Approved: Service Chief  
 Approved: Facility Director

Location: JAMES A. HALEY VETERANS' HOSPITAL  
 13000 BRUCE B. DOWNS BLVD.  
 TAMPA, FLORIDA 33612

Drawn: MWK Date: 4/25/01  
 Checked: Project No.  
 Building Number: 1 DRAWING NO.: 1HA124  
 File Number: Dwg. Of





Revisions	Date
VARIOUS PROJECTS UPDATE	04-25-11



**POSITIVE - HOMOGENEOUS AREAS**

A+	A = 9X9 FT TAN W/BROWN STREAKS	C2	C2 = 12X12 FT TAN W/ OLIVE & WHITE STREAKS
B	B = 12X12 FT TAN W/BROWN STREAKS	O2	O2 = 12X12 FT WHITE W/SMALL GREY/BROWN SPATTERS
K	K = 12X12 FT SOLID BLACK	P2	P2 = 12X12 FT CREAM W/TAN BROWN & WHITE SPATTERS
U	U = LINOLEUM OFF WHITE W/ BROWN STREAKS		TRANSITE COUNTERTOP
O1	O1 = BLACK MASTIC UNDER CARPET		TRANSITE LAB HOODS
X1	X1 = 9X9 FT LIGHT BROWN WITH BROWN & WHITE STREAKS		BLACK SINK UNDERCOAT
B2	B2 = 9X9 FT CREAM W/OLIVE STREAKS		TRANSITE SINK

**POSITIVE - HOMOGENEOUS AREAS**

A	A = 9X9 FT TAN W/BROWN STREAKS	K1	K1 = 12X12 FT LIGHT BROWN W/ DRK BROWN STREAKS
B	B = 12X12 FT TAN W/BROWN STREAKS	F2	F2 = 9X9 FT BLACK W/WHITE STREAKS
J	J = MEDIUM GREY LINOLEUM WITH RED, BLUE & BLACK DOTS	I2	I2 = 12X12 FT GREY W/SHADES OF GREY STREAKS

**POSITIVE - HOMOGENEOUS AREAS**

A	A = 9X9 FT TAN W/BROWN STREAKS	X1	X1 = 9X9 FT LIGHT BROWN WITH BROWN & WHITE STREAKS
B	B = 12X12 FT TAN W/BROWN STREAKS	E2	E2 = 12X12 FT GREY W/LAVENDER, ORANGE & GREEN SPATTERS
V1	V1 = 12X12 FT TAN W/PEACH STREAKS		

**POSITIVE - HOMOGENEOUS AREAS**

A	A = 9X9 FT TAN W/BROWN STREAKS	X1	X1 = 9X9 FT LIGHT BROWN WITH BROWN & WHITE STREAKS
B	B = 12X12 FT TAN W/BROWN STREAKS	B2	B2 = 9X9 FT CREAM W/OLIVE STREAKS
S	S = CREAM LINOLEUM W/SM BROWN MARKINGS	C2	C2 = 12X12 FT TAN W/ OLIVE & WHITE STREAKS
K1	K1 = 12X12 FT DRK BROWN	Z6	Z6 = 12X12 FT TEXTURED GREY
O1	O1 = BLACK MASTIC UNDER CARPET	A7	A7 = 12X12 FT TEXTURED CREAM

Drawing Title  
**HOMOGENEOUS AREAS  
 FIRST FLOOR  
 WING B**

Project Title  
**ASBESTOS**

Approved: Project Section Chief

Approved: Service Chief

Approved: Facility Director

Location: JAMES A. HALEY VETERANS' HOSPITAL  
 13000 BRUCE B. DOWNS BLVD.  
 TAMPA, FLORIDA 33612

Drawn: MWK Date: 4/25/01


Checked: Project No.

Building Number: 1 DRAWING NO.: 1HA126

File Number: Dwg. Of



Revisions	Date
VARIOUS PROJECTS UPDATE	04-25-11
EP LAB ABATEMENT	01-28-13

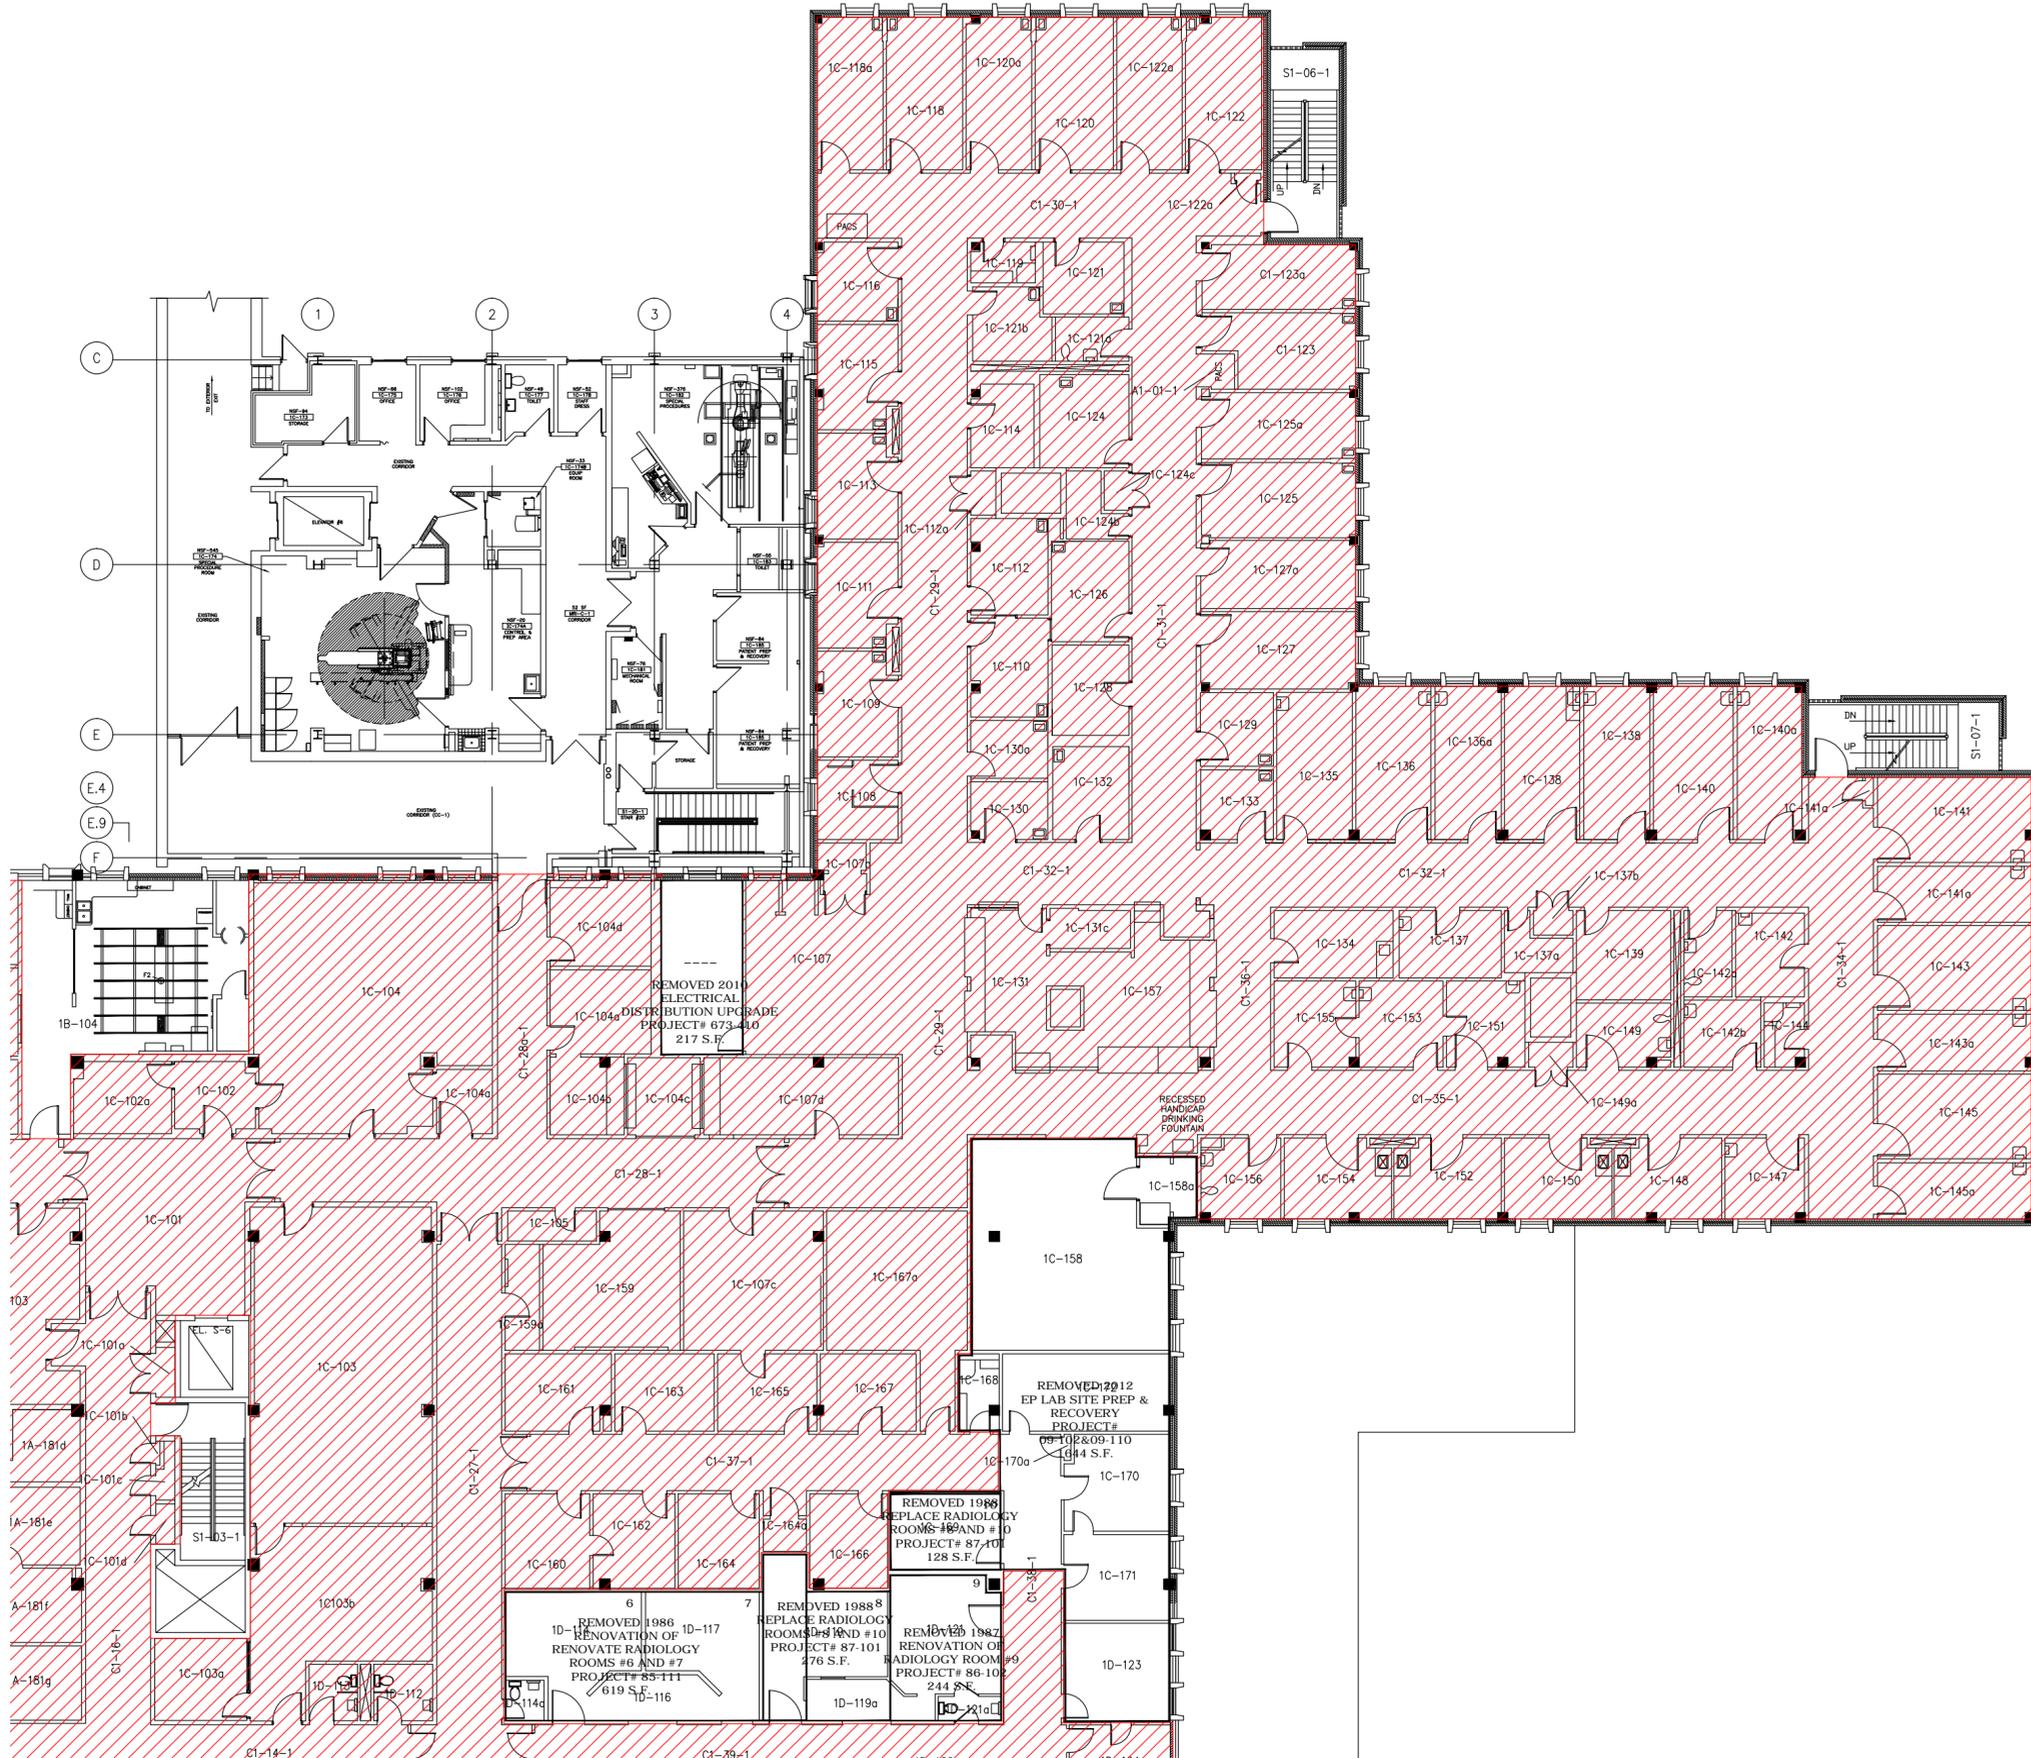

Drawing Title  
**FIRE PROOFING  
 FIRST FLOOR  
 WING C**

Project Title  
**ASBESTOS**

Approved: Project Section Chief

Approved: Service Chief

Approved: Facility Director


Location: JAMES A. HALEY VETERANS' HOSPITAL  
 13000 BRUCE B. DOWNS BLVD.  
 TAMPA, FLORIDA 33612

Drawn: MWK Date: 4/25/01

Checked: Project No.


Building Number: 1 DRAWING NO.: 1HA127

File Number: Dwg. Of

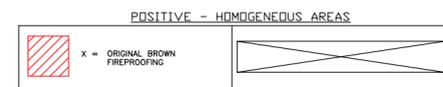



Revisions	Date
VARIOUS PROJECTS UPDATE	04-25-11
EP LAB ABATEMENT	01-28-13
MAIN LAB AND FRONT LOBBY	05-29-15

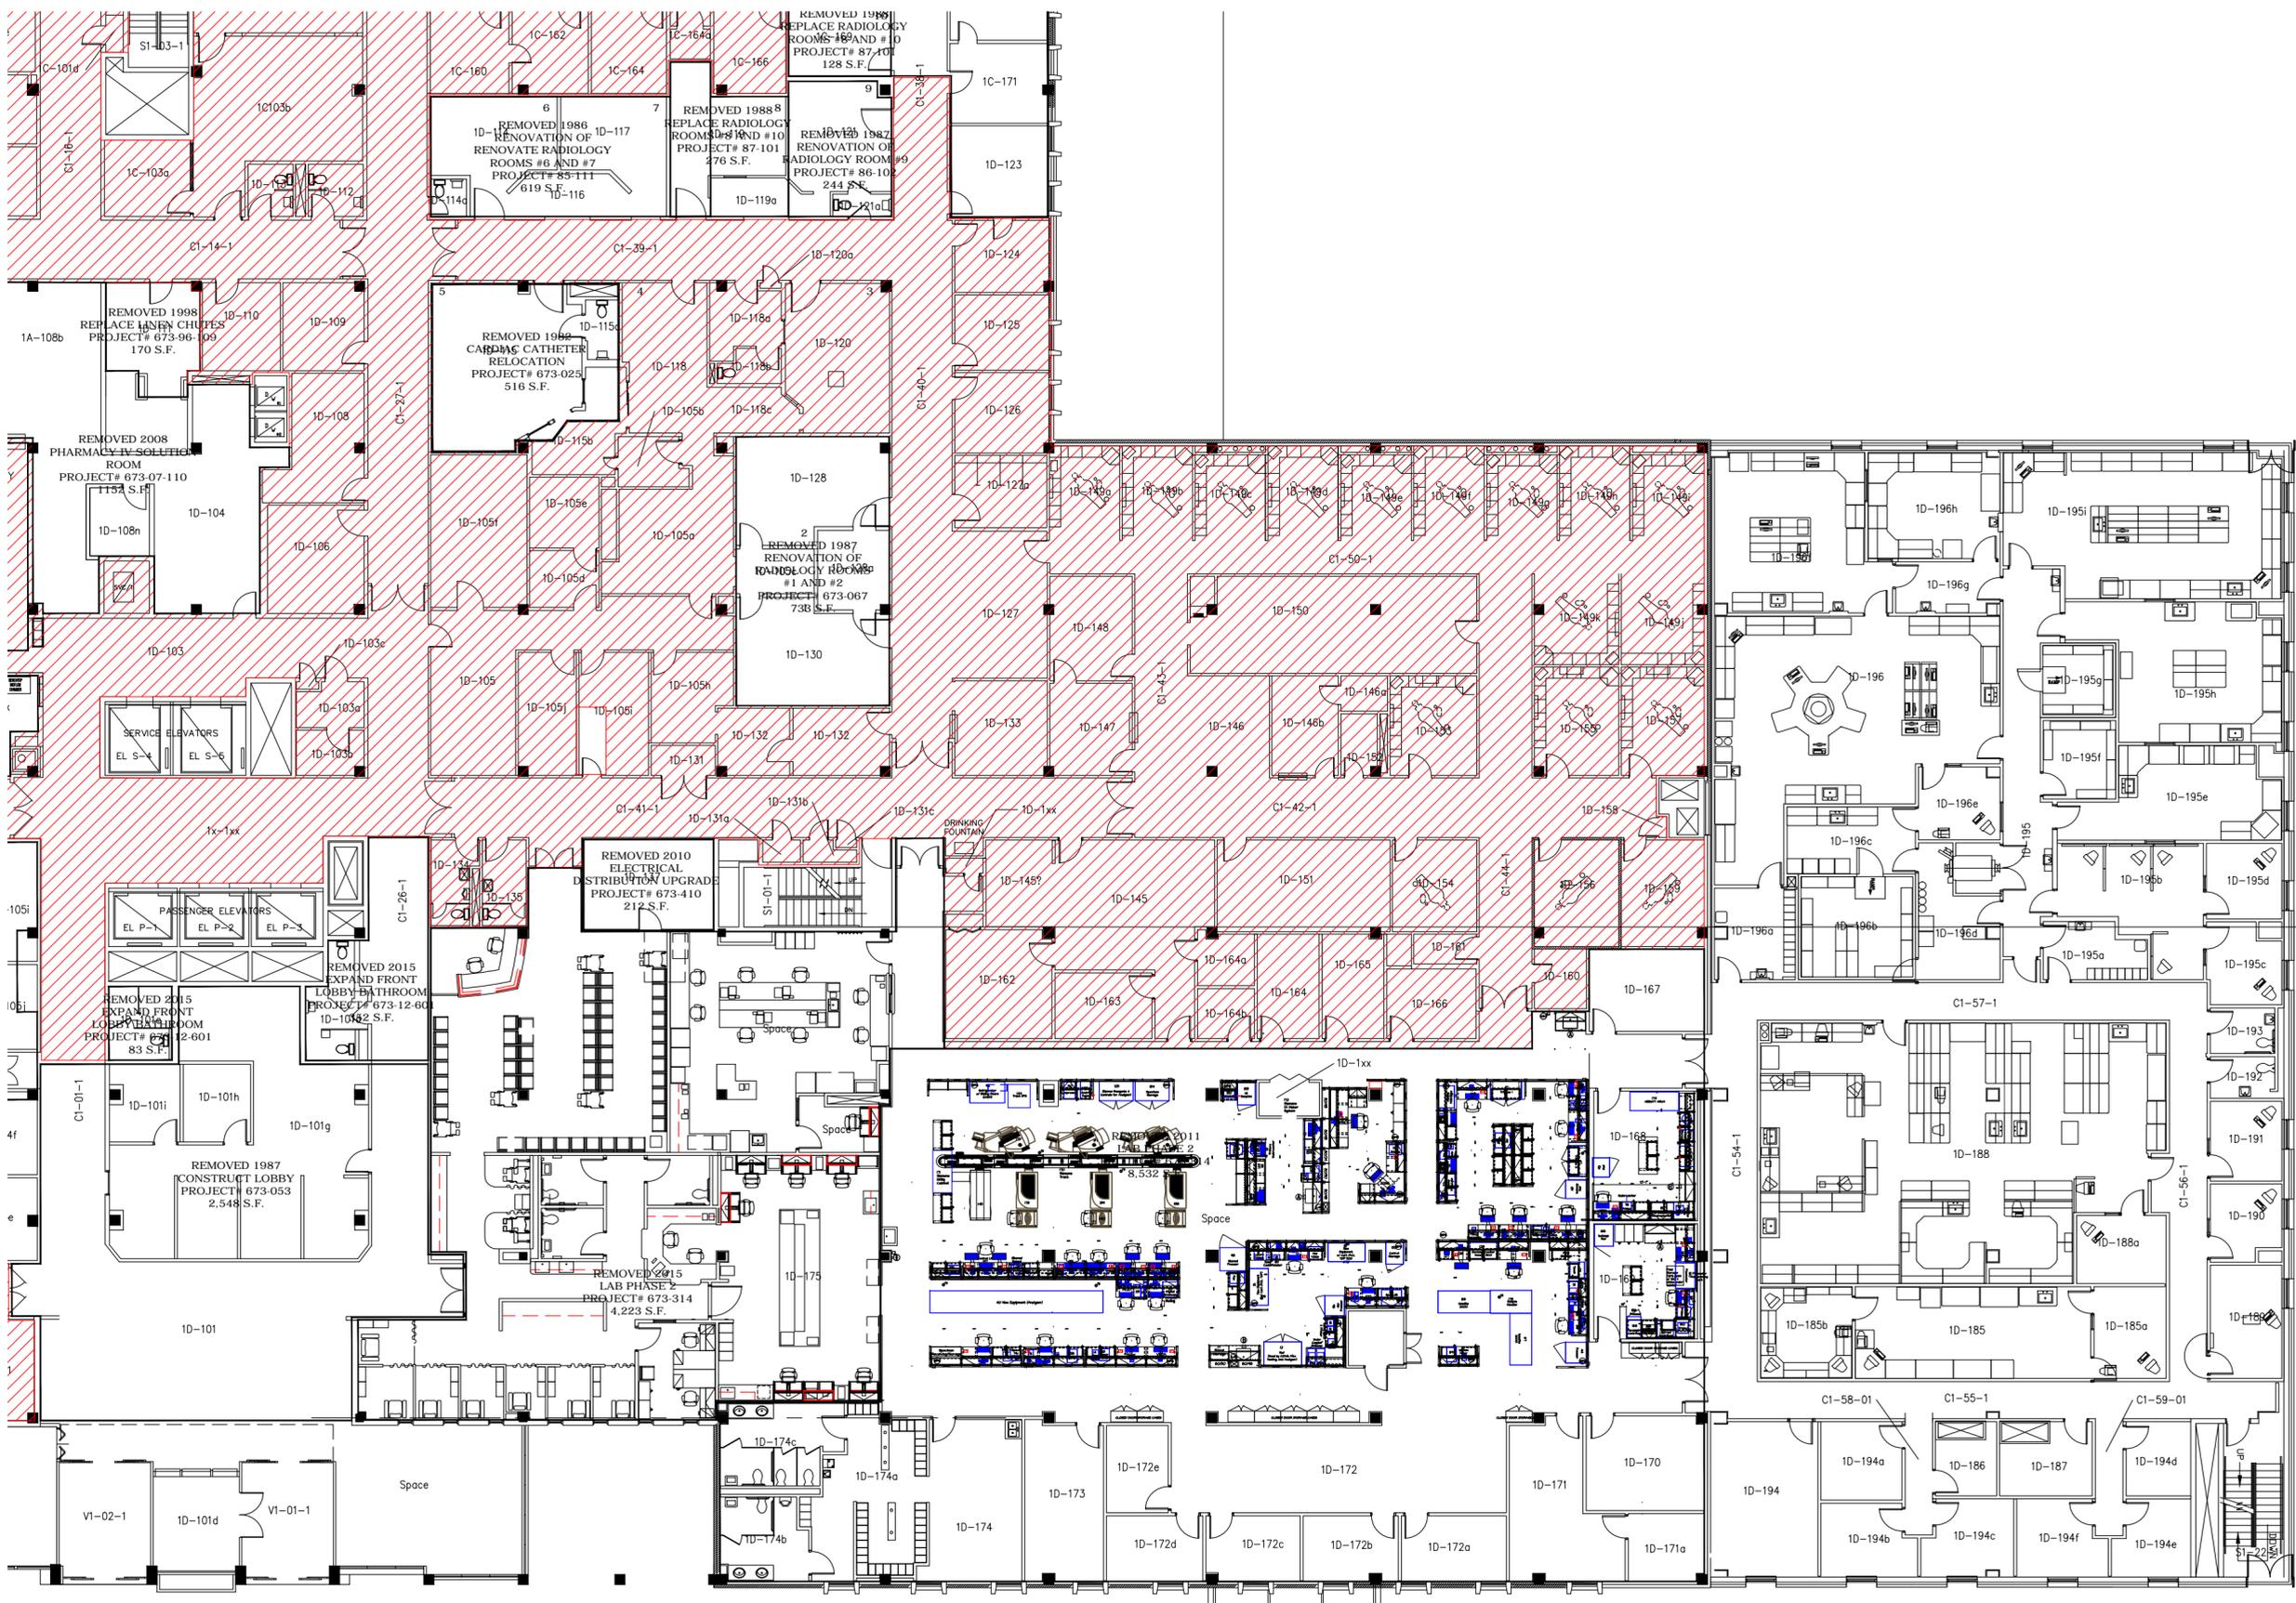

Drawing Title  
**FIRE PROOFING  
 FIRST FLOOR  
 WING D**

Project Title  
**ASBESTOS**

Approved: Project Section Chief

Approved: Service Chief

Approved: Facility Director


Location: JAMES A. HALEY VETERANS' HOSPITAL  
 13000 BRUCE B. DOWNS BLVD.  
 TAMPA, FLORIDA 33612


Drawn: MWK Date: 12/19/02

Checked: Project No.

Building Number: 1 DRAWING NO.: 1HA129

File Number: Dwg. Of

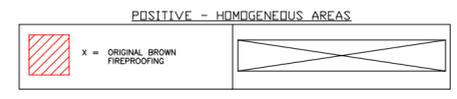

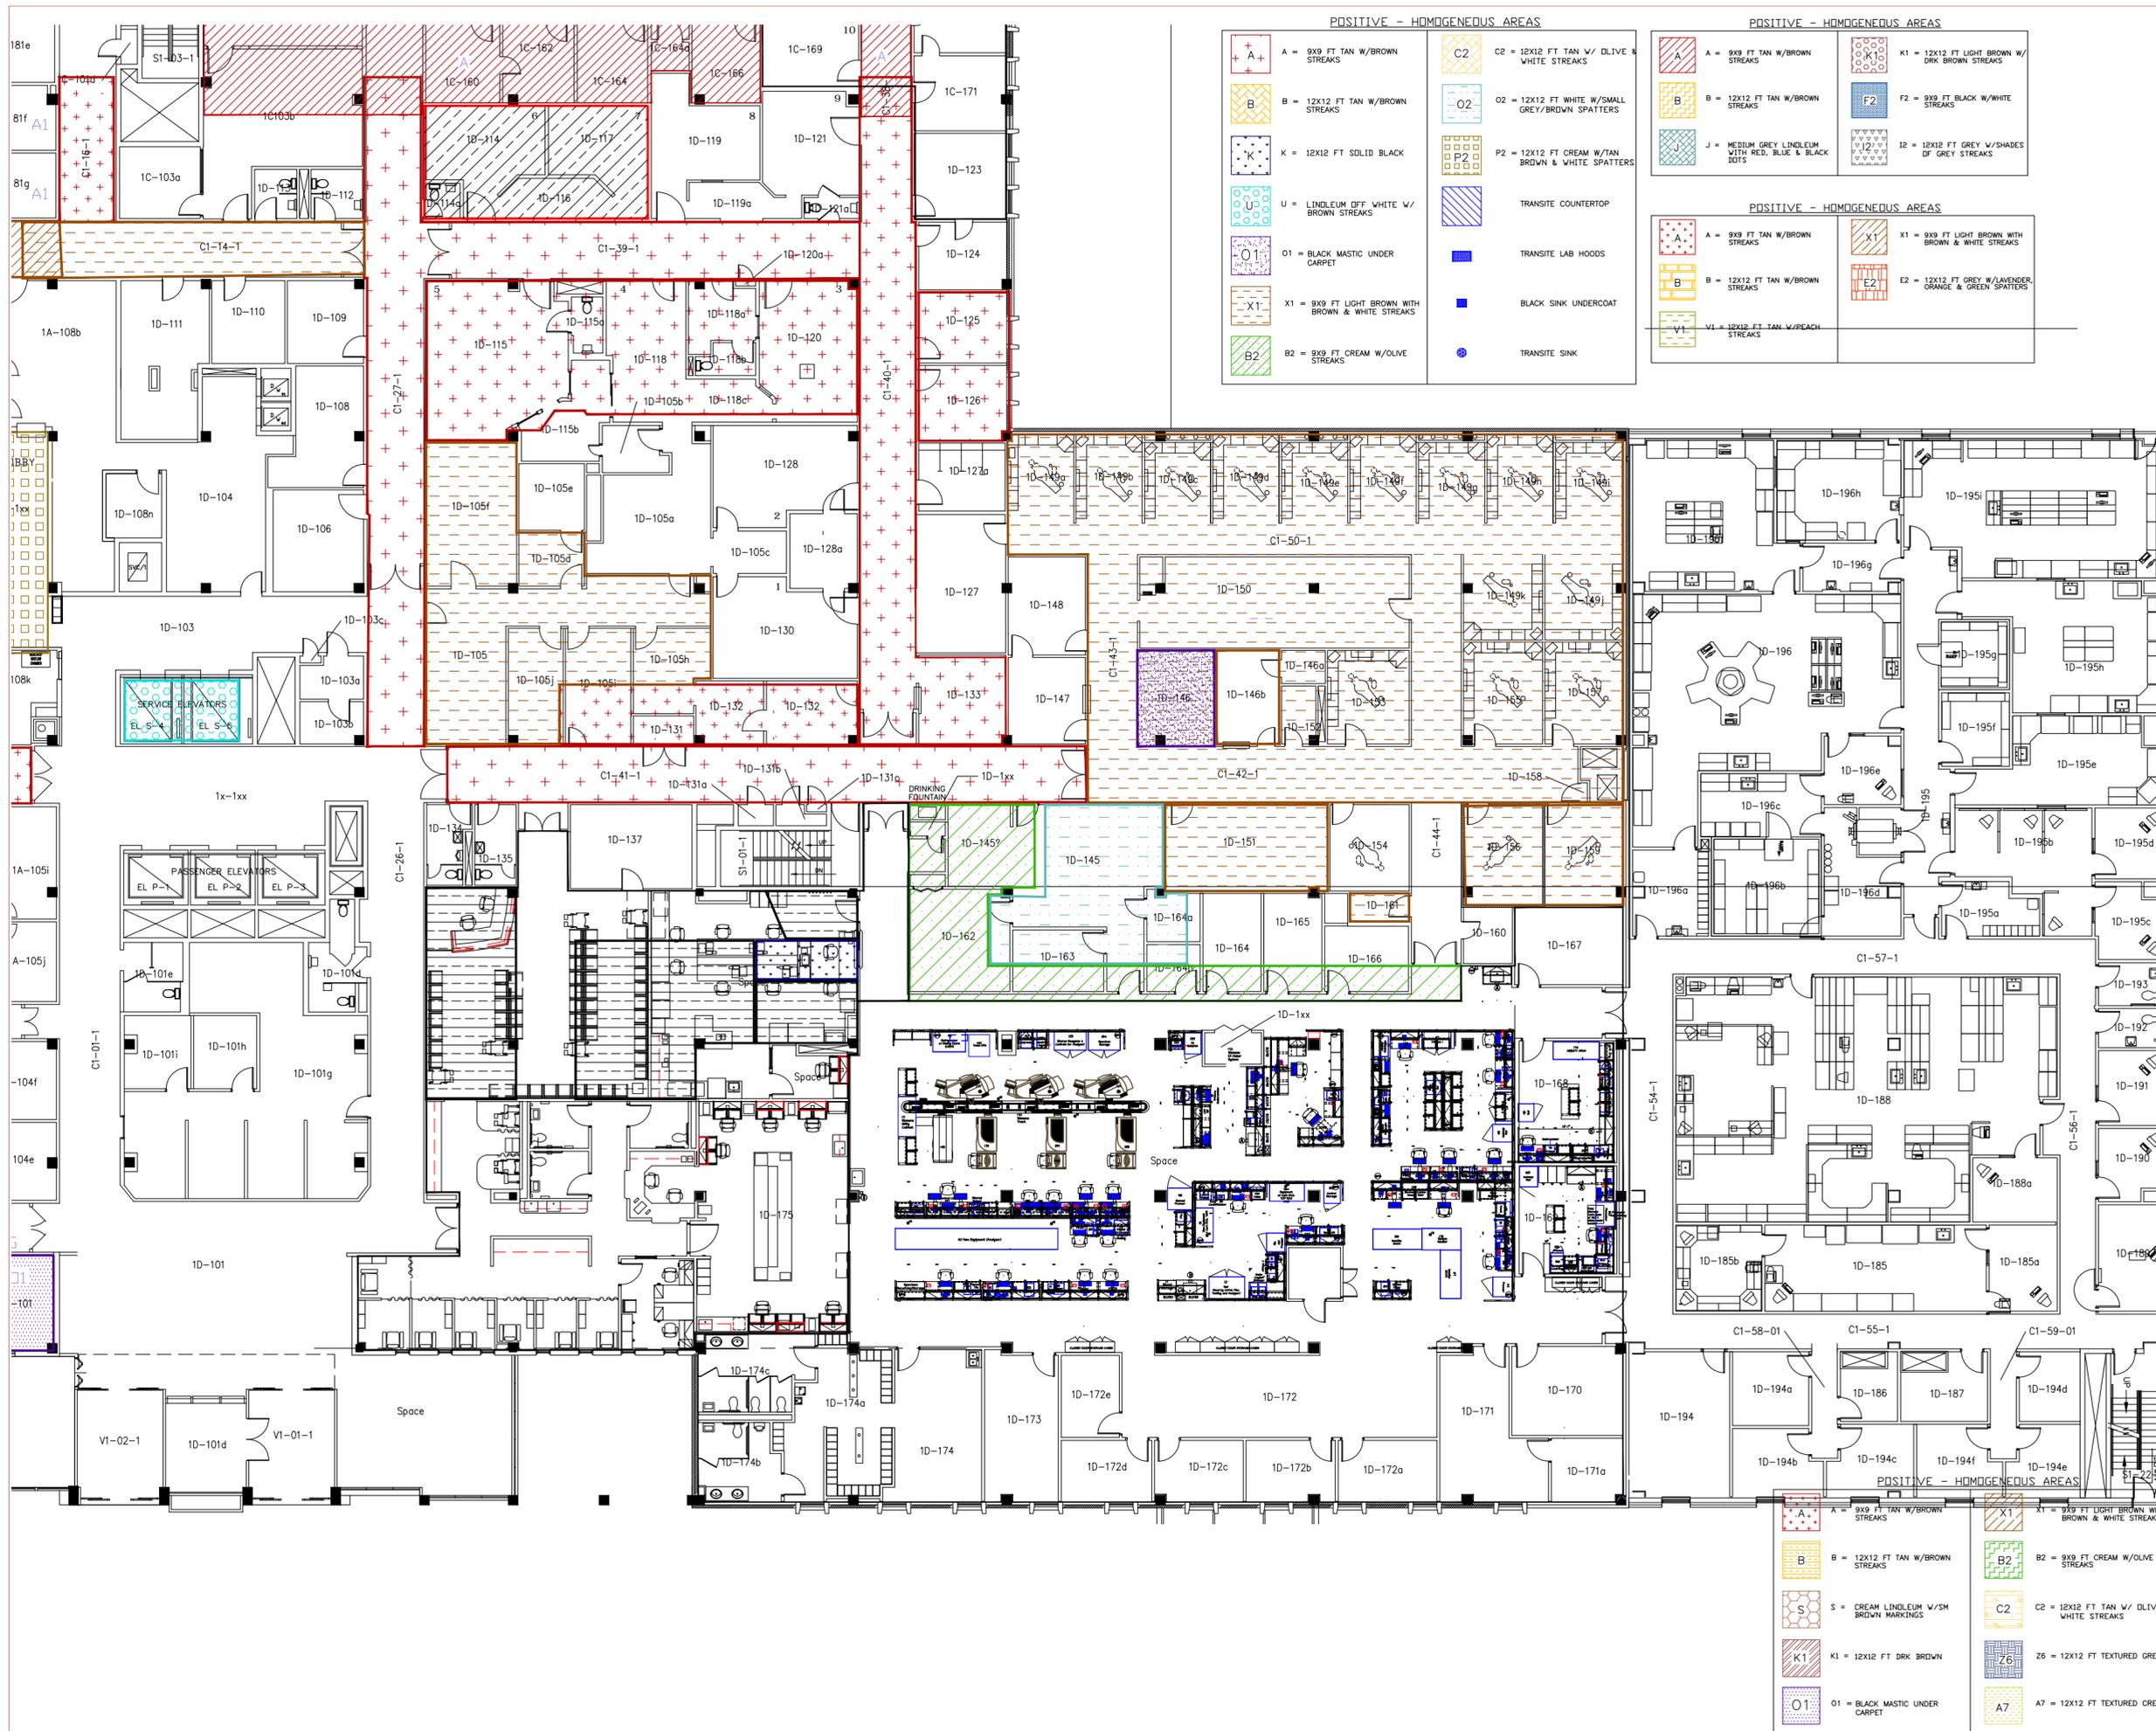

**POSITIVE - HOMOGENEOUS AREAS**

	A = 9X9 FT TAN W/BROWN STREAKS		C2 = 12X12 FT TAN W/ OLIVE & WHITE STREAKS
	B = 12X12 FT TAN W/BROWN STREAKS		O2 = 12X12 FT WHITE W/SMALL GREY/BROWN SPATTERS
	K = 12X12 FT SOLID BLACK		P2 = 12X12 FT CREAM W/TAN BROWN & WHITE SPATTERS
	U = LINOLEUM OFF WHITE W/ BROWN STREAKS		TRANSITE COUNTERTOP
	O1 = BLACK MASTIC UNDER CARPET		TRANSITE LAB HOODS
	X1 = 9X9 FT LIGHT BROWN WITH BROWN & WHITE STREAKS		BLACK SINK UNDERCOAT
	B2 = 9X9 FT CREAM W/OLIVE STREAKS		TRANSITE SINK

**POSITIVE - HOMOGENEOUS AREAS**

	A = 9X9 FT TAN W/BROWN STREAKS		K1 = 12X12 FT LIGHT BROWN W/ DRK BROWN STREAKS
	B = 12X12 FT TAN W/BROWN STREAKS		F2 = 9X9 FT BLACK W/WHITE STREAKS
	J = MEDIUM GREY LINOLEUM WITH RED, BLUE & BLACK DOTS		I2 = 12X12 FT GREY W/SHADES OF GREY STREAKS

**POSITIVE - HOMOGENEOUS AREAS**

	A = 9X9 FT TAN W/BROWN STREAKS		X1 = 9X9 FT LIGHT BROWN WITH BROWN & WHITE STREAKS
	B = 12X12 FT TAN W/BROWN STREAKS		E2 = 12X12 FT GREY W/LAVENDER ORANGE & GREEN SPATTERS
	V1 = 12X12 FT TAN W/BROWN STREAKS		

Revisions	Date
VARIOUS PROJECTS UPDATE	04-25-11
MAIN LOBBY RENOVATION ABATEMENT	02-20-13
MAIN LAB AND FRONT LOBBY	05-29-15

Drawing Title  
**HOMOGENEOUS AREAS FIRST FLOOR WING D**

Project Title  
**ASBESTOS**

Approved: Project Section Chief

Approved: Service Chief

Approved: Facility Director

Location: JAMES A. HALEY VETERANS' HOSPITAL  
13000 BRUCE B. DOWNS BLVD.  
TAMPA, FLORIDA 33612

Drawn: MWK Date: 4/25/01

Checked: Project No.

Building Number: 1

File Number: 14A130

Dwg. Of

**Office of Facilities**  
Department of Veterans Affairs

Revisions	Date
VARIOUS PROJECTS UPDATE	04-25-11



Drawing Title  
**FIRE PROOFING  
 FIRST FLOOR  
 WING E**

Project Title  
**ASBESTOS**

Approved: Project Section Chief

Approved: Service Chief

Approved: Facility Director

Location: JAMES A. HALEY VETERANS' HOSPITAL  
 13000 BRUCE B. DOWNS BLVD.  
 TAMPA, FLORIDA 33612

Drawn: MWK Date: 02/03/09

Checked: Project No.

Building Number: 1 DRAWING NO. 1HA131

File Number: Dwg. Of



Revisions	Date
VARIOUS PROJECTS UPDATE	04-25-11



**POSITIVE - HOMOGENEOUS AREAS**

A = 9X9 FT TAN W/BROWN STREAKS	C2 = 12X12 FT TAN W/ OLIVE & WHITE STREAKS
B = 12X12 FT TAN W/BROWN STREAKS	O2 = 12X12 FT WHITE W/SMALL GREY/BROWN SPATTERS
K = 12X12 FT SOLID BLACK	P2 = 12X12 FT CREAM W/TAN BROWN & WHITE SPATTERS
U = LINOLEUM OFF WHITE W/ BROWN STREAKS	TRANSITE COUNTERTOP
O1 = BLACK MASTIC UNDER CARPET	TRANSITE LAB HOODS
X1 = 9X9 FT LIGHT BROWN WITH BROWN & WHITE STREAKS	BLACK SINK UNDERCOAT
B2 = 9X9 FT CREAM W/OLIVE STREAKS	TRANSITE SINK

**POSITIVE - HOMOGENEOUS AREAS**

A = 9X9 FT TAN W/BROWN STREAKS	K1 = 12X12 FT LIGHT BROWN W/ DRK BROWN STREAKS
B = 12X12 FT TAN W/BROWN STREAKS	F2 = 9X9 FT BLACK W/WHITE STREAKS
J = MEDIUM GREY LINOLEUM WITH RED, BLUE & BLACK DOTS	I2 = 12X12 FT GREY W/SHADES OF GREY STREAKS

**POSITIVE - HOMOGENEOUS AREAS**

A = 9X9 FT TAN W/BROWN STREAKS	X1 = 9X9 FT LIGHT BROWN WITH BROWN & WHITE STREAKS
B = 12X12 FT TAN W/BROWN STREAKS	E2 = 12X12 FT GREY W/LAVENDER, ORANGE & GREEN SPATTERS
VI = 12X12 FT TAN W/BEACH STREAKS	

**POSITIVE - HOMOGENEOUS AREAS**

A = 9X9 FT TAN W/BROWN STREAKS	X1 = 9X9 FT LIGHT BROWN WITH BROWN & WHITE STREAKS
B = 12X12 FT TAN W/BROWN STREAKS	B2 = 9X9 FT CREAM W/OLIVE STREAKS
S = CREAM LINOLEUM W/SM BROWN MARKINGS	C2 = 12X12 FT TAN W/ OLIVE & WHITE STREAKS
K1 = 12X12 FT DRK BROWN	Z6 = 12X12 FT TEXTURED GREY
O1 = BLACK MASTIC UNDER CARPET	A7 = 12X12 FT TEXTURED CREAM

Drawing Title  
**HOMOGENEOUS AREAS  
 FIRST FLOOR  
 WING E**

Project Title  
**ASBESTOS**

Approved: Project Section Chief

Approved: Service Chief

Approved: Facility Director

Location: JAMES A. HALEY VETERANS' HOSPITAL  
 13000 BRUCE B. DOWNS BLVD.  
 TAMPA, FLORIDA 33612

Drawn: MWK Date: 02/03/09

Checked: Project No.

Building Number: 1 DRAWING NO. 1HA132

File Number: Dwg. Of

